



No. RO/BBSR/Utility Services/NH-57/BBSR/139/2026 - 2295

Date: 01<sup>st</sup> Jan, 2026

Invitation of Public Comments

Sub: Permission for laying of water pipeline along from km 61/380 to 61/950 & crossing at km 61/950 on NH-316 (Balighat Chhaka to Bhudan Chhaka of Puri Konark link) for water supply to Puri Municipality under WATCO Division, Puri - reg.

1. Superintending Engineer, National Highway Division, Bhubaneswar vide letter dated 23.12.2025 has submitted a proposal on the mentioned subject as detailed below:

Sl. No.	NH Chainage	RoW (m)	Dia of Pipe (mm)	Carriageway width (m)	Depth of laying of utility from GL	Length (km)	Methodology
1	Km 61/380 to 61/950 (LHS)	10.0 m	600	7.0	2.62 m	0.570	HDD
2	Crossing at 61/950	13.0 m	600	7.0	2.62 m	0.013	HDD
	Total					0.583	

2. As per Ministry's OM No. RW/NH-33044/29/2015/S&R(R) dated 22<sup>nd</sup> November, 2016 the Highway Administrator will put out the application in the public domain for 30 days for seeking claims and objections (on grounds of public inconvenience, safety and general public interest, if any).

3. In view of the above, comments of public for claims/objections, if any, on the above proposal are invited online as well as in hard copy. The strip plan/location details are enclosed herewith. The same should reach to the below mentioned address within 30 days from the date of uploading it in the website, beyond which no objection will be considered.

**Address:**

The Regional Officer,  
Ministry of Road Transport & Highways,  
Plot No -184, Near Fire Station Sq.,  
Baramunda, Bhubaneswar - 751003.

Yours faithfully,

(Sudhansu Sekhar Sahu)  
Senior Technical Assistant  
For Regional Officer

**Copy to:**

- 1) The Senior Technical Director, NIC, Transport Bhawan, New Delhi - 110001- along with strip chart for uploading on the Ministry's website.
- 2) General public with request to furnish comments, if any, to the above mentioned address or by e-mail to "[robbsr.morth@gmail.com](mailto:robbsr.morth@gmail.com)

**Copy for information to:**

- 1) The Superintending Engineer, NH Division, Bhubaneswar.



दायरी संख्या..... 2634  
तारीख..... 24.12.2025  
सडक परिवहन मंत्रालय, राजमार्ग मंत्रालय  
क्षेत्रीय कार्यालय, भुवनेश्वर

TEL -0674-2972908-(O)  
eenh\_bbsr@yahoo.co.in

OFFICE OF THE SUPERINTENDING ENGINEER  
NATIONAL HIGHWAY DIVISION BHUBANESWAR  
PLOT NO-184, NAYAPALLI, PO-BARAMUNDA, BHUBANESWAR

No. 8676 / Dt. 23-12-2025

To

The Regional Officer,  
Ministry of Road Transport & Highways,  
Bhubaneswar.

Sub:- Laying of Pipeline work from Balighat Chhaka to Bhudan Chhaka under the work "Construction of 42 MLD Water treatment plant and intake well with ancillary structures for augmentation of Water Supply to Puri Municipality". Reg- Permission.

Ref: - Letter No.8808 dt.16.12.2025 of General Manager, WATCO Division, Puri.

Sir,

In inviting a reference to the letter & subject cited above, it is to submit herewith the proposal in accordance with the Ministry's Guideline with the following documents such as site inspection report etc. as received from WATCO Division, Puri for necessary approval.

1. The strip plan alongwith cross sectional drawing with all details showing the NH number, NH chainage, depth of the proposed utility from Road Top/GL, dia of pipe.
2. The site inspection report in the prescribed format duly signed by the all concerned officials.
3. The highest bench mark value of concerned Mouza issued by the Sub-Registrar, Puri alongwith the calculation sheets for license fees and performance BG.
4. An undertaking typed on a stamp paper of Rs.10/- with respect to use of all safety measures like barricading, danger lighting and other necessary caution boards to be used during construction and maintenance activities.

This is for favour of information and necessary action.

Encl:- As above

Yours faithfully,

Superintending Engineer  
N.H. Division, Bhubaneswar

Memo No. 8677 / Dt. 23-12-2025

Copy to the General Manager, WATCO Division, Puri for information and necessary action with reference to his office letter u/r.

Superintending Engineer  
N.H. Division, Bhubaneswar

Memo No. 8678 / Dt. 23-12-2025

Copy to the Assistant Executive Engineer, N.H Sub-Division, Puri for information and necessary action.

Superintending Engineer  
N.H. Division, Bhubaneswar

Please examine on priority

for it

23.12.2025


Enclosures to site inspection report for laying 600 mm dia MS Pipe laying of pipeline from Balighat chhak (Km.61/380) to Bhudan chhak (Km. 61/950) of NH-316, Puri- Konark road.

Sl. No.	NH No.	Chainage From & To	Side of Laying/LHS/RHS/ Crossing	Available ROW	Carriageway width	Embankment	Dia of utility including casing	Methodology (Open/HDD)	Depth of laying from ground level
1	NH-316 (Puri-Konark Link	Km.61/380 to 61/950 Km.	Along the road (LHS)	10.00 Mtr	7 m	0.5 M	600MM	HDD	2620 mm
2		Km.61/950 Km.	Crossing	13.00 Mtr.	7 m	0.5 M	600MM	HDD	2620 mm

*By*  
*20/12/2012*  
 General Manager  
 WATCO Division, Puri  
 WATCO DIVISION, PURI

*Chm*  
*20/12/2012*  
 Asst. Executive Engineer,  
 NH Sub-Division, Puri

*SE*  
*20/12/2012*  
*W 23/12*  
 Superintending Engineer,  
 NH Division, Bhubaneswar

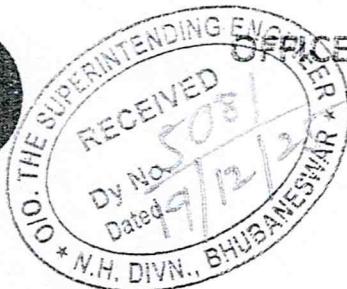

OFFICE OF THE GENERAL MANAGER  
WATCO DIVISION-PURI



No. 8808 /dt. 16.12.25

To,

The Superintending Engineer,  
National Highway Division, Bhubaneswar.  
Plot No-184, Nayapalli, Po-Baramunda, Bhubaneswar, Odisha.

**Sub:-**Laying of Pipeline Work from Balighat Chhaka to Bhudan Chhaka under the work "Construction of 42 MLD Water Treatment Plant and Intake well with ancillary structures for Augmentation of Water Supply to puri Municipality .

**Ref:-**Your good office itr no.7954,Dt.28.11.2025

Sir,

With reference to the subject cited above and letter under reference I am submitting herewith the below documents

1. The cross sectional drawing along with a strip plan showing NH chainage, depth of proposed utility from Road Top/GL, dia of pipe.
2. The Bench mark value of the concerned Revenue village issued by Registrar.
3. Undertaking on a stamp paper format for work execution by WATCO Puri .
4. The site inspection report in the prescribed format for laying 600 mm Dia MS pipe laying of pipeline from Balighat chhaka to Bhudan Chhaka of NH- 316 ,Puri-Konark Road and Undertaking for work execution by WATCO Puri .

This is for favour of your kind information and necessary action.

*Estimator/ Mahapatra Babu*

Encl-as above -1 set

*Yours faithfully,*

*Re*

*19/12/25*

*Brij*  
15.12.25  
General Manager  
WATCO Division, Puri  
WATCO Division, Puri

*9/12*  
Memo No. 8809 /Date. 16.12.25

Copy submitted to the The Assistant Executive Engineer, National Highway Sub-Division, Puri information .

*Brij*  
15.12.25  
General Manager  
WATCO Division, Puri  
WATCO Division, Puri

Memo No. 8810 /Date. 16.12.25

Copy forwarded to the Manager, WATCO Sub-Division/Project Sub-Div, Puri/Assistant Manager, WATCO, Project Section, Puri information and necessary action.

*Brij*  
15.12.25  
General Manager  
WATCO Division, Puri  
WATCO Division, Puri

General Manager

58.121.50



ଓଡ଼ିଶା ଓଡ଼ିଶା ODISHA

71AA 731459

## UNDERTAKING

For the Work: Lying of 600MM DIA MS CWRM pipeline work from Balighat Chhaka to Bhudan Chhaka under the work "CONSTRUCTION OF 42 MLD WATER TREATMENT PLANT AND INTAKE WELL WITH ANCILLARY STRUCTURES FOR AUGMENTATION OF WATER SUPPLY TO PURI MUNICIPALITY UNDER AMRUT 2.0 SWAP -III".

Water corporation of Odisha, Puri Division, Puri do here by undertake that –

1. If the shifting of utility line is required for a need of NH Development work, the same shifting shall be done immediately by WATCO at the own cost with in the time frame as specified by authority.
2. The required restoration and maintenance work subsequent to laying of utility shall be done by the WATCO at its own cost either departmentally or through its authorized representatives in consultation with the EE(NH) as per the predetermined time schedule & quality standards.
3. All safety measures like barricading, danger lighting and other necessary caution boards shall be used during constructions and maintenance activites.

*B. B.*  
15.12.15  
General Manager  
WATCO Division, Puri



puridsr@gmail.com

## OFFICE OF THE DISTRICT REGISTRAR, PURI

Letter No.5026/Regn. Dated.03.12.2025

To

The General Manager,  
WATCO Division, Puri

Sub: Submission of highest Bench Mark Valuation in respect of  
Mouza: Balukhanda-151.


Ref: Your letter No.8353/dated 03.12.2025.


Sir,

With reference to your letter on subject cited above, I am to  
furnish herewith the highest Bench Mark Valuation of Mouza:  
Balukhanda-151 for your kind information & necessary action.

Sl. No.	Name of the Mauza/Village	Highest BMV per Acre (as on dt.03.12.2025)
1.	Balukhanda-151	Rs 7,00,00,000/-

Yours faithfully,

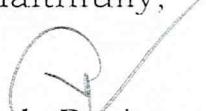  
District Sub-Registrar,  
District Sub-Registrar  
Puri  
Puri

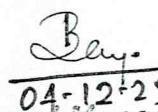  
04-12-25  
General Manager  
WATCO Division, Puri



OFFICE OF THE GENERAL MANAGER  
WATCO DIVISION-PURI



No.....7563./dt....07.11.2025

To

The Superintending Engineer,  
National Highway Division, Bhubaneswar.

Plot No-184, Nayapalli, Po-Baramunda, Bhubaneswar, Odisha. (email: [finh\\_bhawali@yatra.com](mailto:finh_bhawali@yatra.com))

**Sub:-**Laying of Pipeline Work from Balighat Chhaka to Bhudan Chhaka under the work "Construction of 42 MLD Water Treatment Plant and Intake well with ancillary structures for Augmentation of Water Supply to puri Municipality .

Sir,

With reference to the subject cited above it is to bring to your kind information that the Clear water rising main is proposed to be laid from Samanga(Shreesetu Chhaka) to Batagaonchhaka and through Biraharekrushnapur to Talabania under AMRUT 2.0 SWAP-III. project "Construction of 42 MLD Water Treatment Plant and Intake well with ancillary structures for Augmentation of Water Supply to puri Municipality.

In this project it is proposed for laying of 600mm dia MS pipe of length 570mtr from Balighat Chhaka to Bhudan Chhaka along the road with a crossing at Bhudan Chhaka. In this response the Not to Scale map of pipe line laying is enclosed herewith for kind reference.

In this aspect it is kindly requested to give permission for executing the pipe laying work to avoid any inconvenience.

Your kind cooperation is highly solicited.

Encl-as above -1copy

Yours faithfully,

Bay.  
07.11.25

General Manager  
WATCO Division, Puri

Estimator  
Se. Inf. 1/25

Memo No.....7564./Date.07.11.2025

Copy submitted to the The Assistant Executive Engineer, National Highway Sub-Division, Puri information .

9/11


Bay.  
07.11.25  
General Manager  
WATCO Division, Puri

Memo No.....7565./Date.07.11.2025

Copy forwarded to the Manager, WATCO Sub-Division/Project Sub-Div, Puri/Assistant Manager, WATCO, Project Section, Puri information and necessary action.

Bay.  
07.11.25  
General Manager  
WATCO Division, Puri

# PROPOSED PIPELINE LAYOUT DRAWING

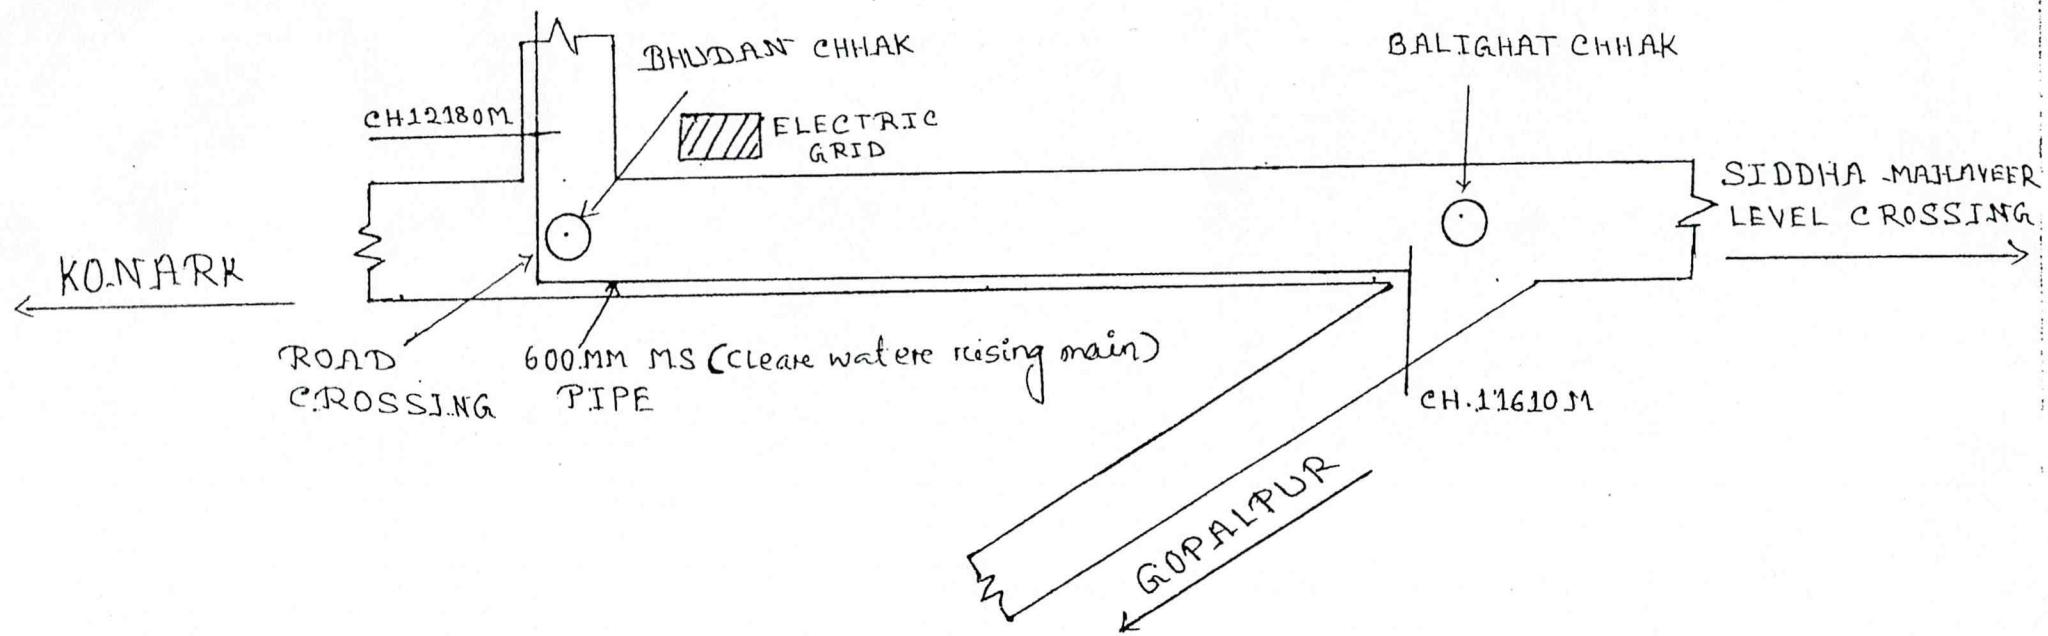

Bay  
07.11.25

NOT TO SCALE